

Helsingintie

3206

KTY-5

638-409-1-496

EV

KL-

II

l 6

3

Röjarevägen


Raivaajantie


26477781		
6695822		
1.1	+	15.2
		+14.1

26477796		
6695796		
0.6	+	15.8
		+15.2

638-409-1-495

140

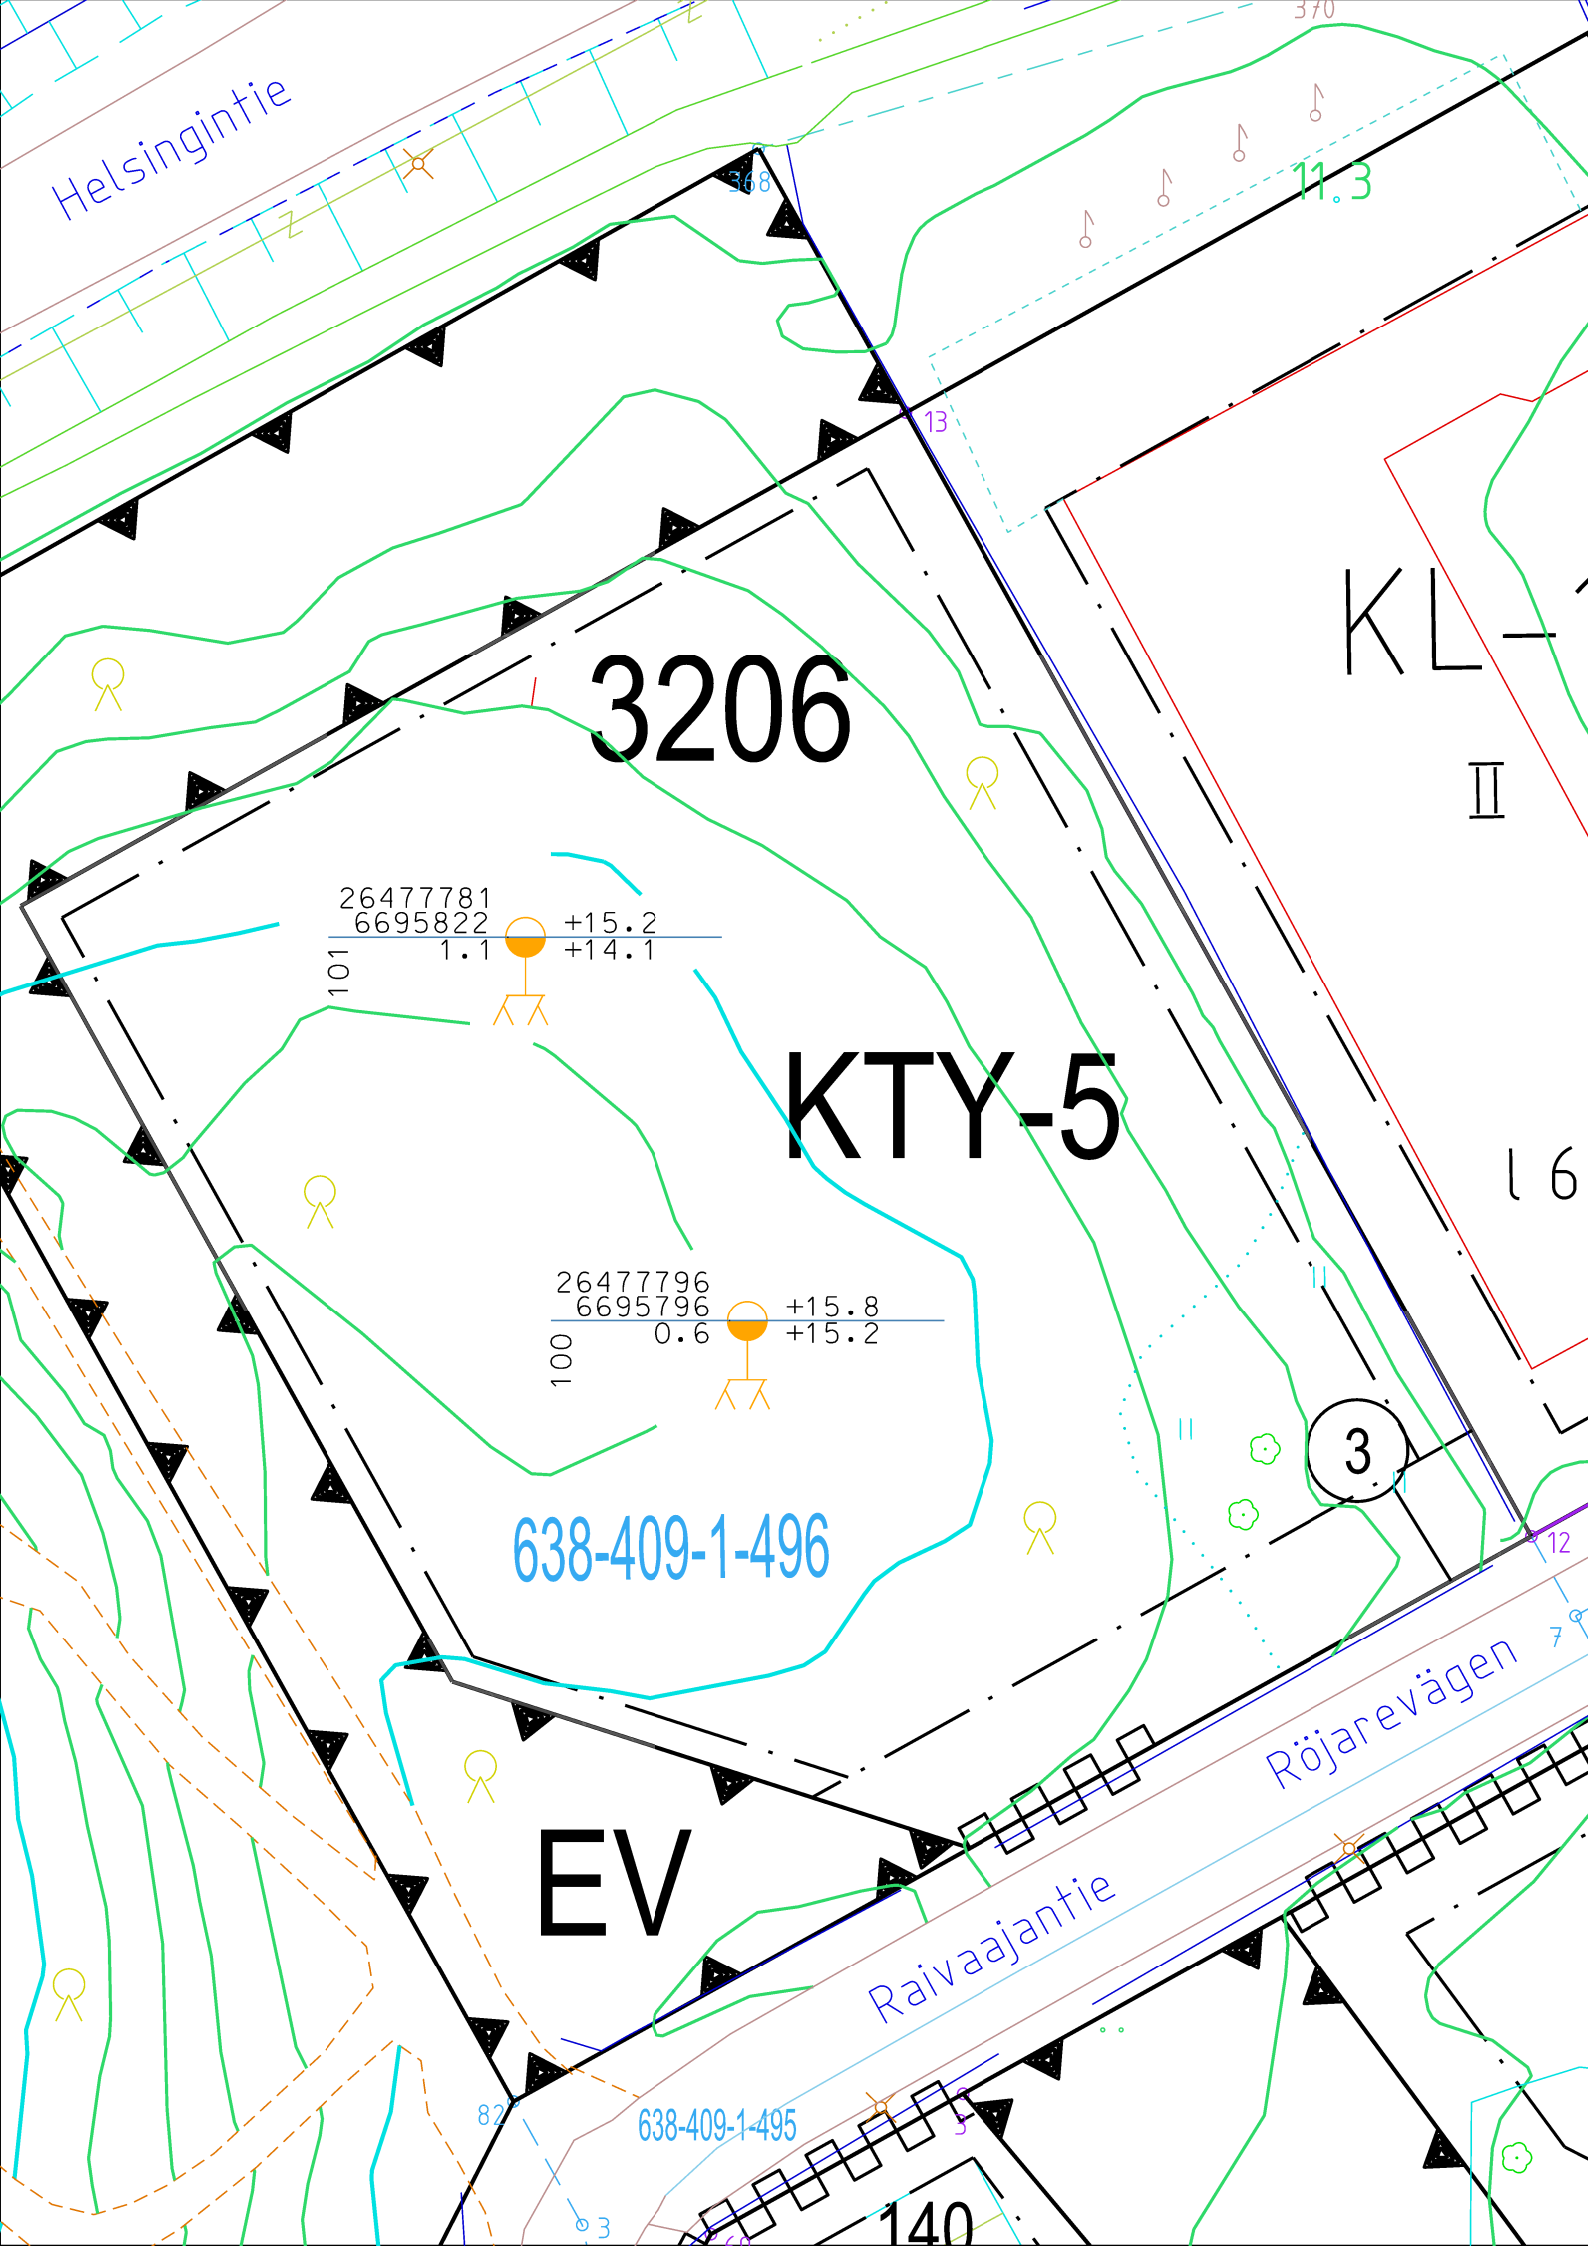

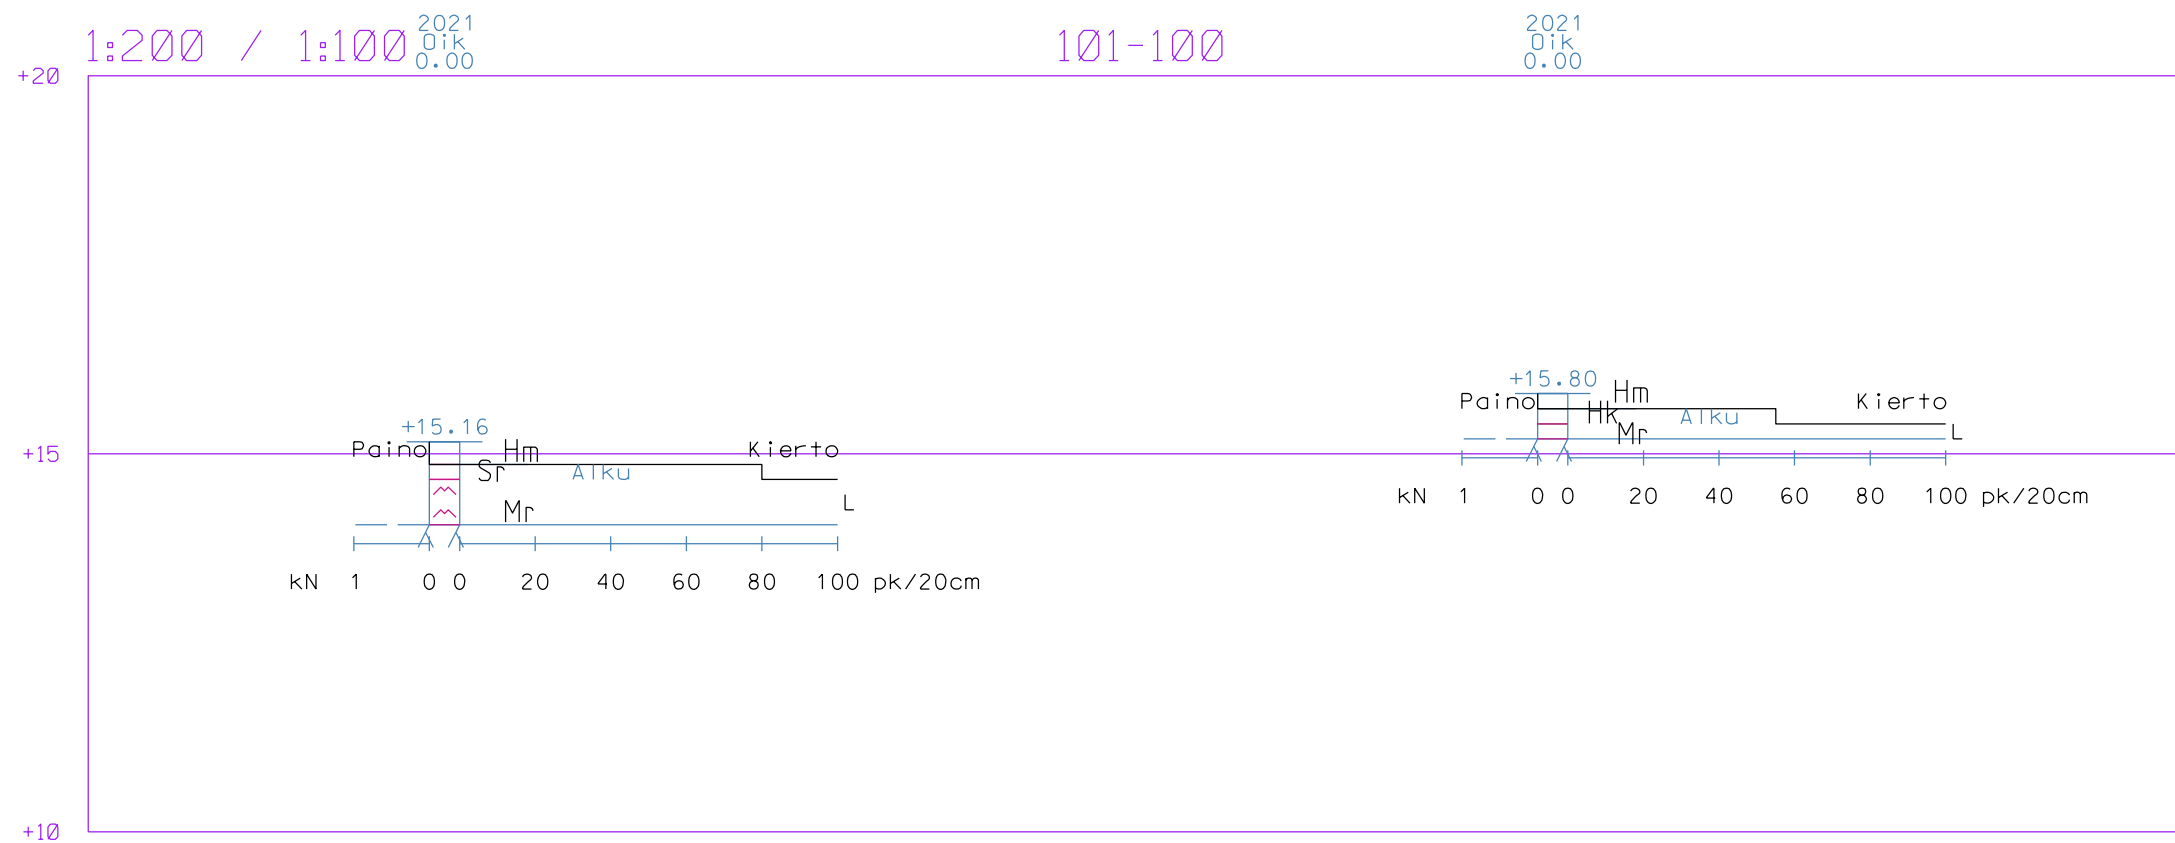

Työ: 2105	Ölstens
Kairausvastukset	Tutk: PK
Mittakaava: 1/200 / 1/100	Tark: KK
Leikkaus: 101-100	Pvm. 3.11.2021
Porvoon kaupungin Kaupunkimittaus	Euref GK26, N2000