

638-31-3222-3

3

26477374		+12.2
6695483		
104	3.7	+8.5 Sa
	4.0	+8.2

3222

TY-4

638-31-3222-2

2

26477377		+12.4
6695435		
103	3.3	+9.1 Sa
	3.8	+8.6

638-31-3222-1

1


26477382		+12.8
6695389		
102	1.4	+11.4 Sa
	2.3	+10.5


Pienteollisuustie

14 . 8


Småindustrivägen

13 . 1

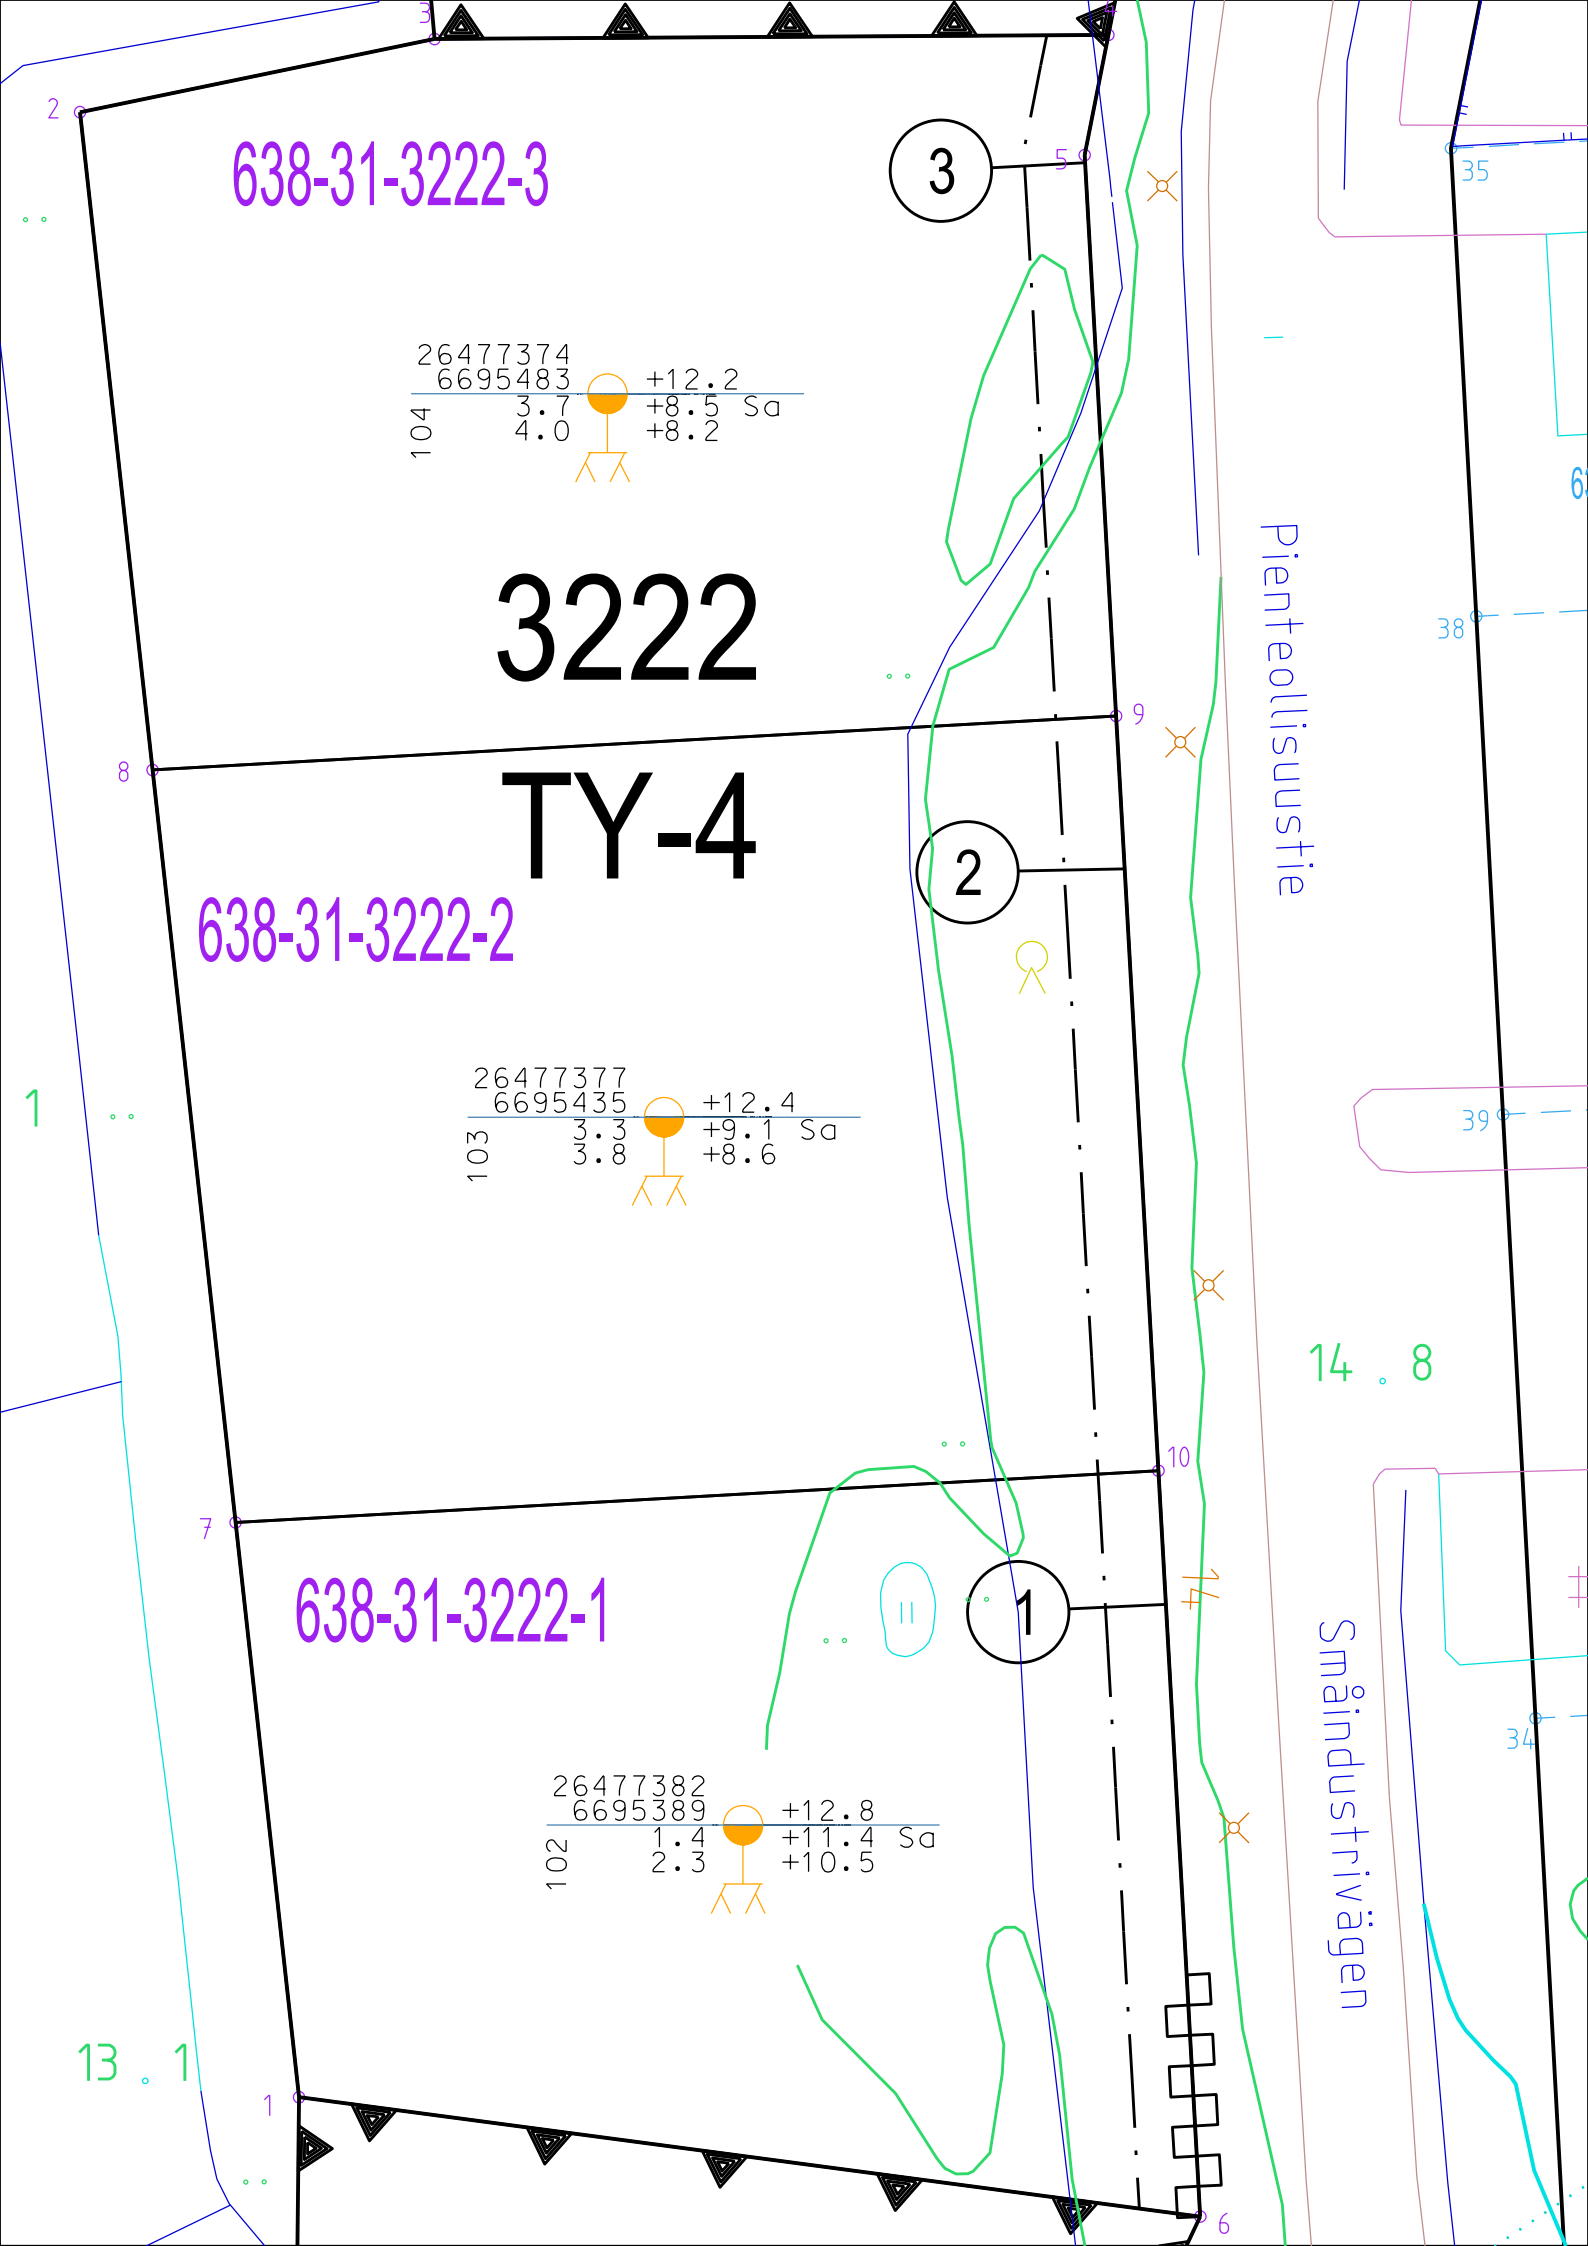


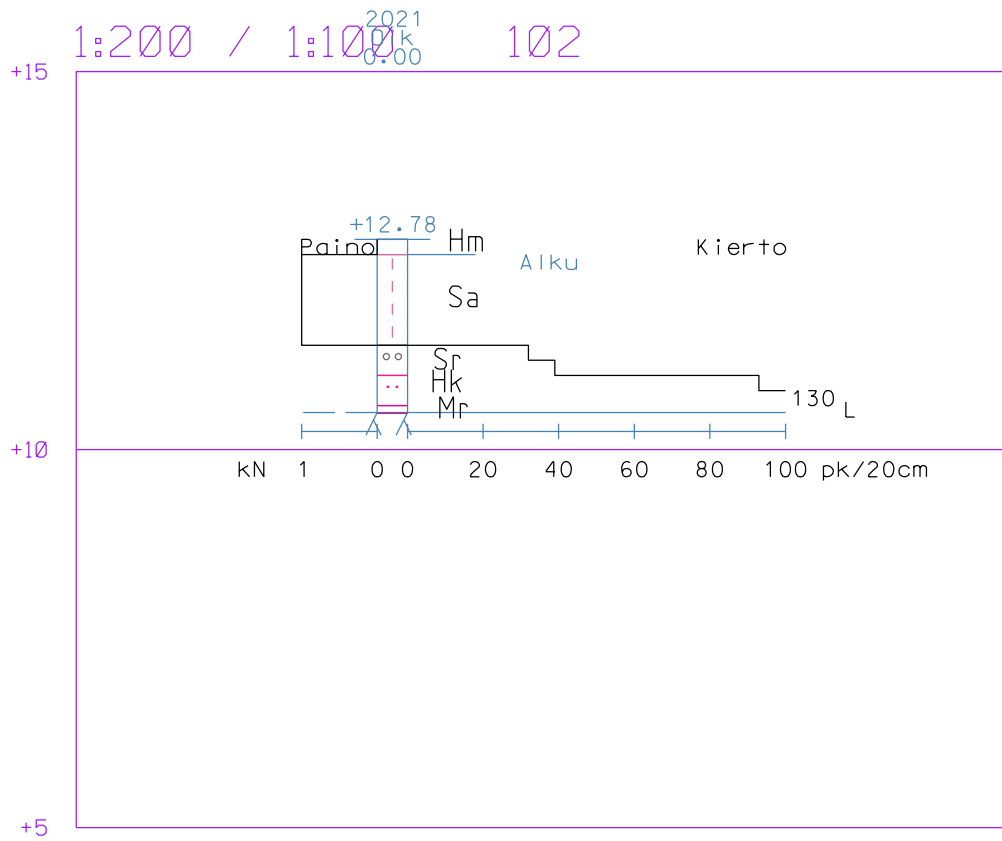

Työ: 2105	Ölstens
Kairausvastukset	Tutk: PK
Mittakaava: 1/200 / 1/100	Tark: KK
Leikkaus: 102	Pvm. 3.11.2021
Porvoon kaupungin Kaupunkimittaus	Euref GK26, N2000

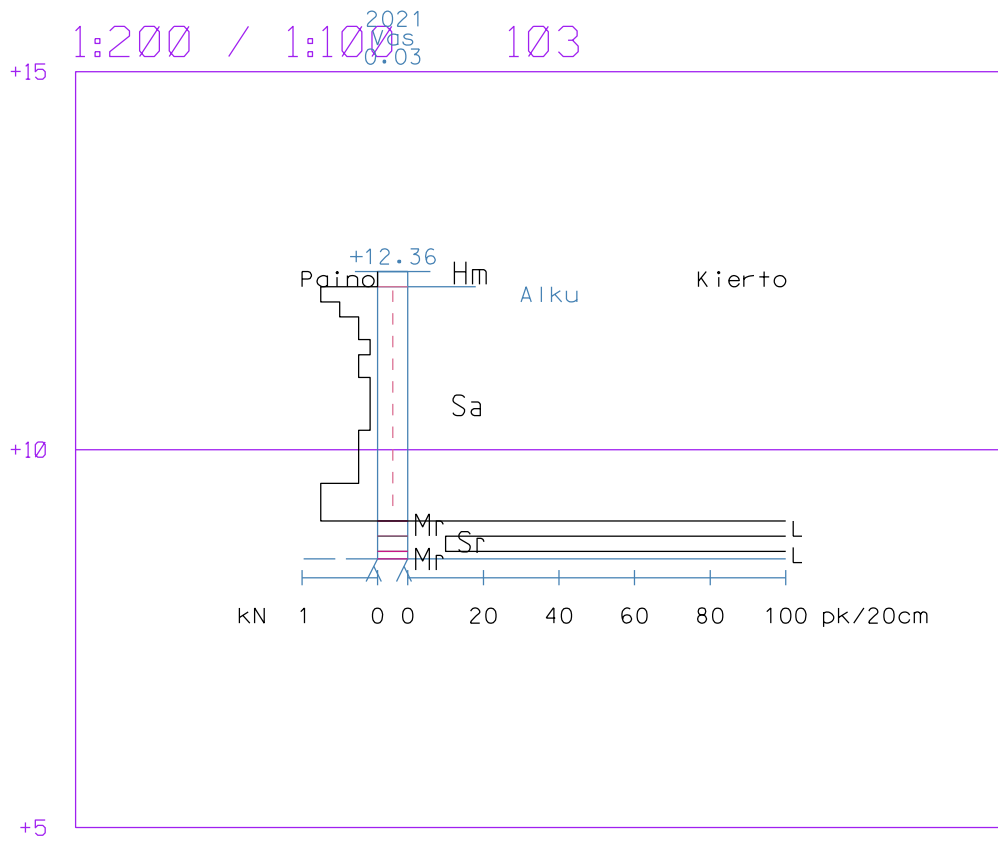

Työ: 2105	Ölstens	
Kairausvastukset	Mittakaava: 1/200 / 1/100	Tutk: PK
Leikkaus: 103		Tark: KK
		Pvm. 3.11.2021
Porvoon kaupungin Kaupunkimittaus		Euref GK26, N2000

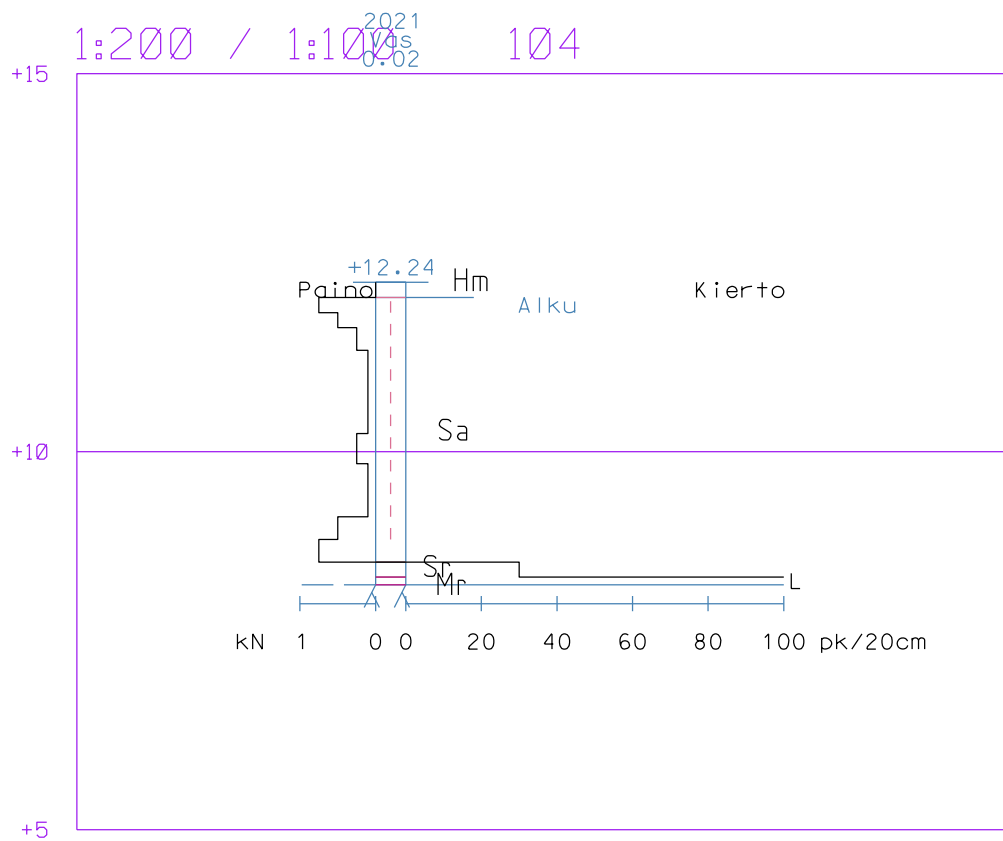

Työ: 2105	Ölstens
Kairausvastukset	Tutk: PK
Mittakaava: 1/200 / 1/100	Tark: KK
Leikkaus: 104	Pvm. 3.11.2021
Porvoon kaupungin Kaupunkimittaus	Euref GK26, N2000