

Helsingintie

352

352

EV

350

1

Pienteollisuusitie

3223

638-31-3223-1

26477389			
6695638			
105	4.2	4.2	
			+12.0
			+7.8 Sa
			+7.8

KL-15


94

95

Småindustrivägen

12 . 3

EV

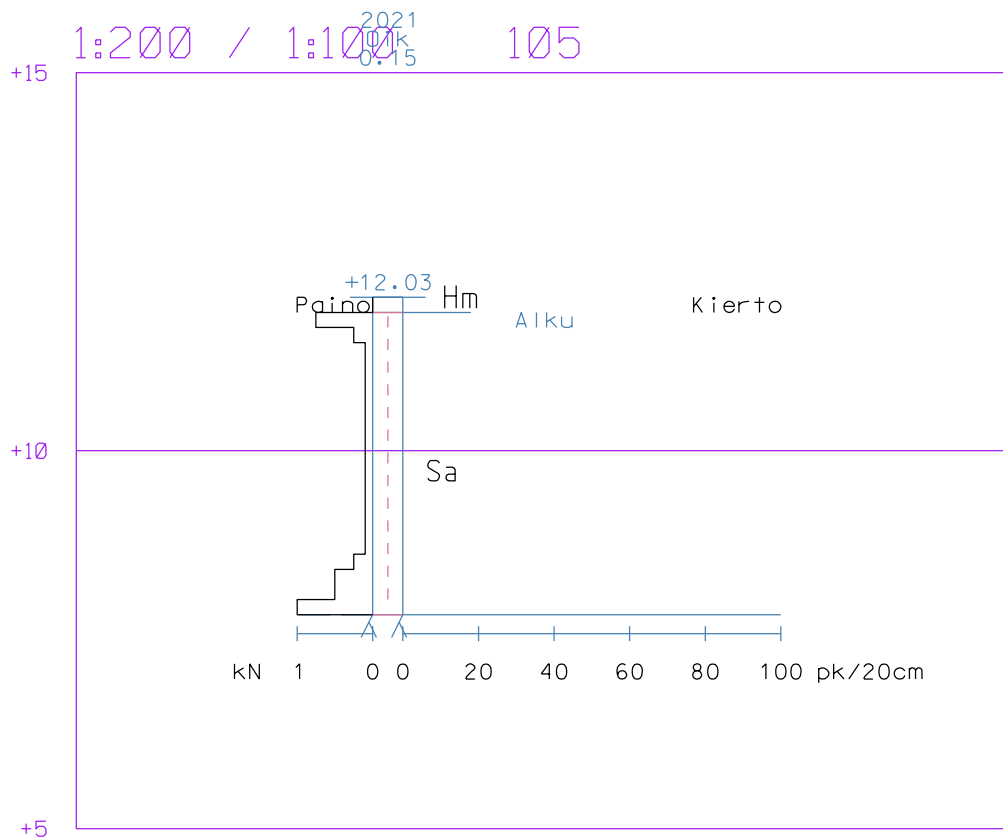

Työ: 2105	Ölstens	
Kairausvastukset	Mittakaava: 1/200 / 1/100	Tutk: PK
Leikkaus: 105		Tark: KK
		Pvm. 3.11.2021
Porvoon kaupungin Kaupunkimittaus		Euref GK26, N2000