

Helsingintie

EV

3224

KL-15

26477470  
6695670  
106 0.8


+16.3  
+15.5




638-31-3224-1

638-409-1-622

Pienteollisuustie

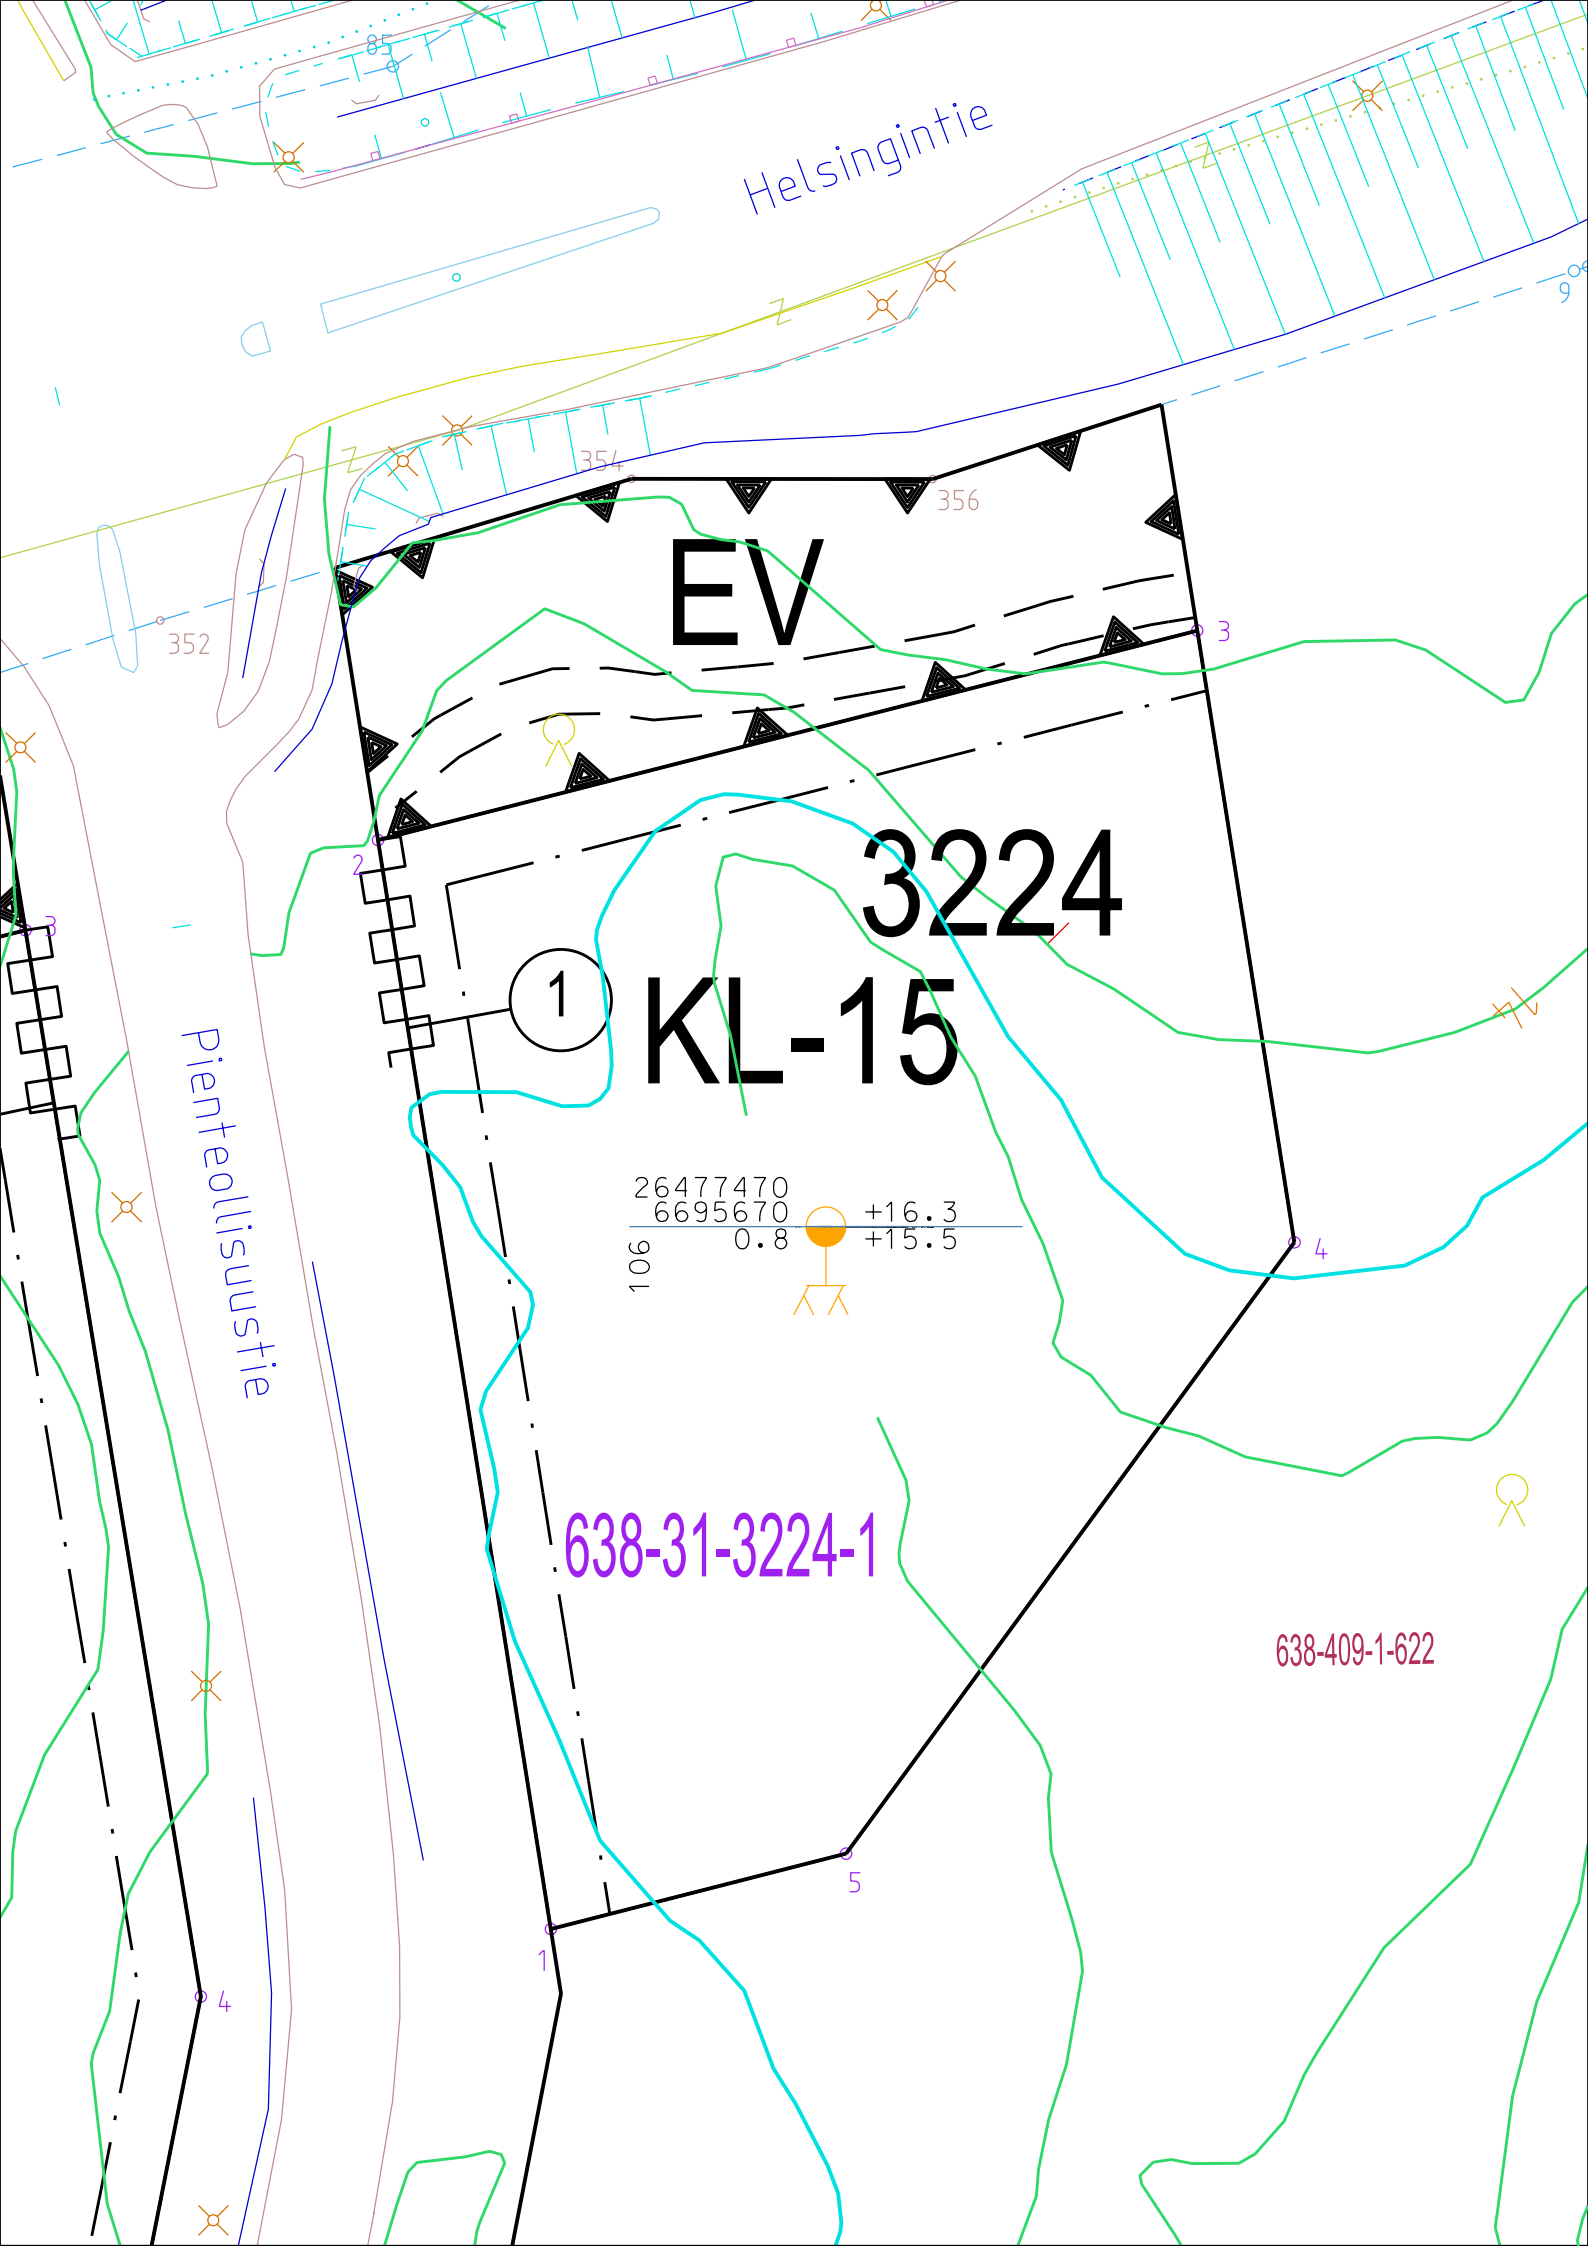

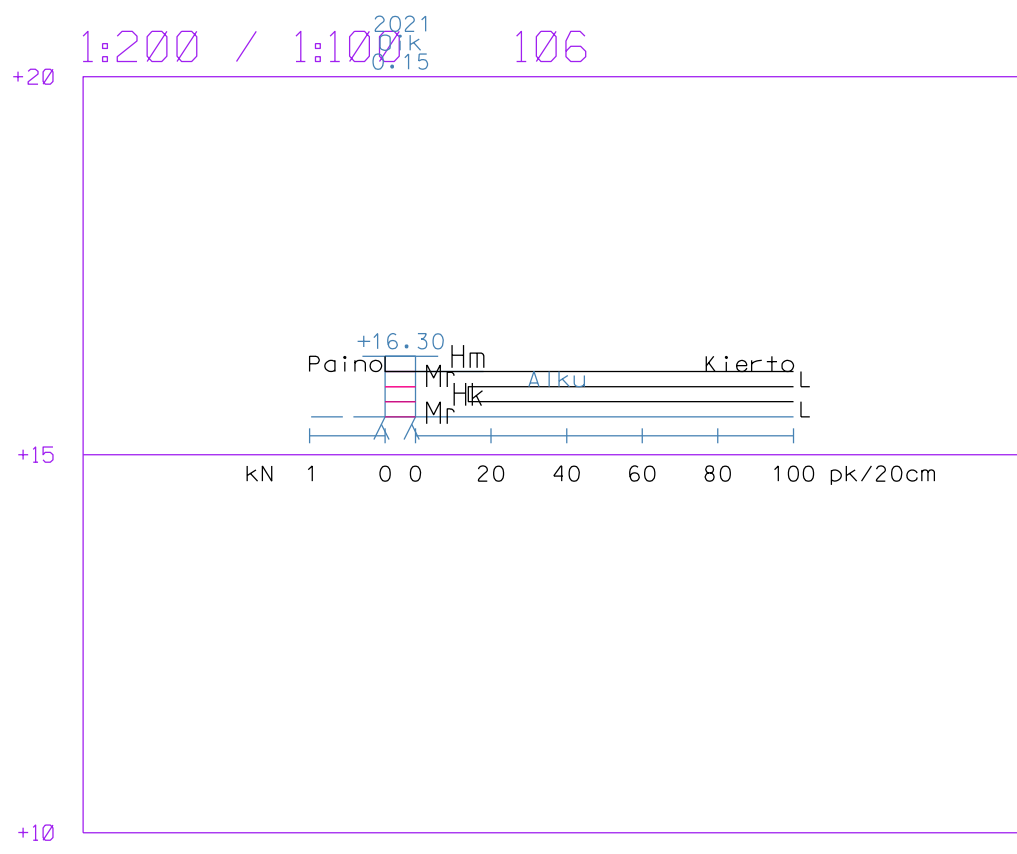

Työ: 2105	Ölstens	
Kairausvastukset	Mittakaava: 1/200 / 1/100	Tutk: PK
Leikkaus: 106		Tark: KK
		Pvm. 3.11.2021
Porvoon kaupungin Kaupunkimittaus		Euref GK26, N2000